

**MINISTERU  
GHALL-AFFARIJJET BARRANIN**

Taqsimax-Xiri  
Direttorat Servizzi Korporattivi



**REPUBLIC  
OF MALTA**

**MINISTRY  
FOR FOREIGN AFFAIRS**

Procurement Unit  
Directorate Corporate Services


**CALL FOR TENDER: TMFA 001/2014**

**TITLE: Supply, delivery, and installation of furniture in Libya (Tripoli) produced with environmentally friendly materials & processes**

**Clarification**

It was brought to our attention that drawings in *Volume 3 – Bill of Quantities / Technical Specifications* of the said tender had drawings missing. To this effect this clarification is being addressed and quantity three (3) drawings are being attached in the following pages.


**GENERAL PROGRAMME SOLIDARITY & MANAGEMENT OF MIGRATION FLOWS  
2007 – 2013**

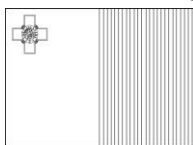

External Border Fund (EBF)  
Tender is part-financed from the European Union  
Co-financing rate: 75% EU Funds: 25% National Funds



***Sustainable Management of Migration Flows***

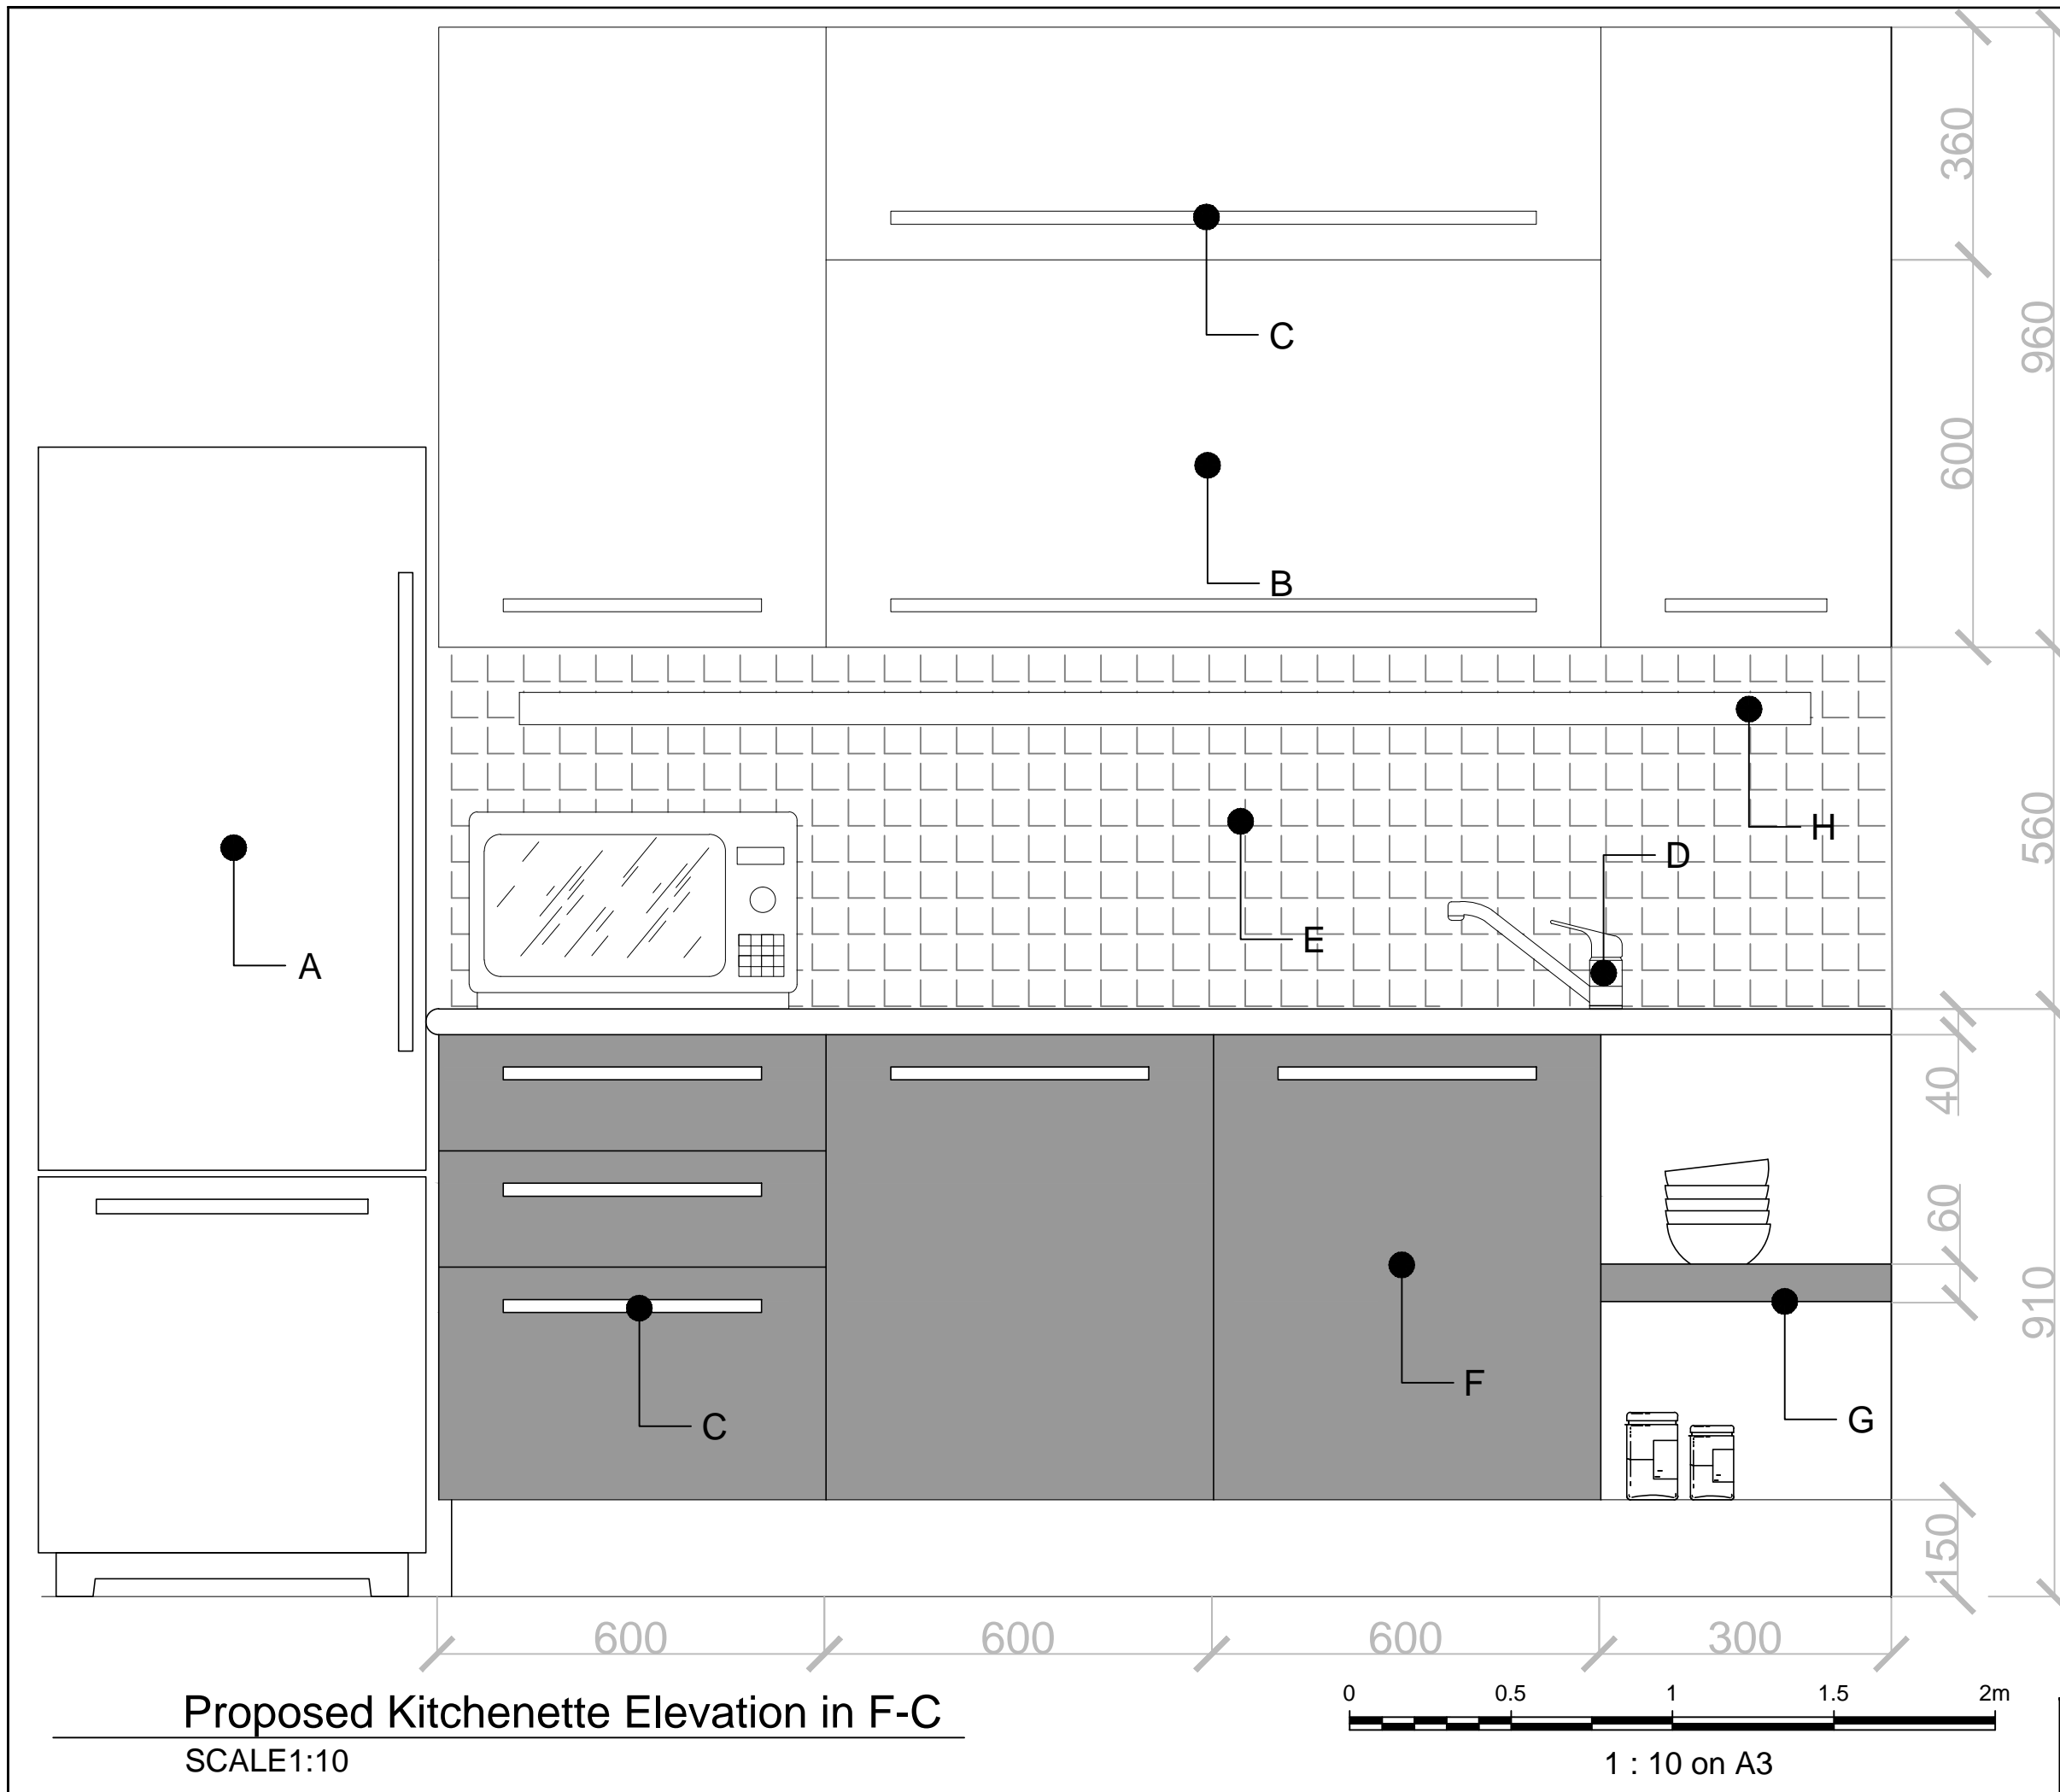

**REVISIONS:**

Rev. N.	Date	Description

- NOTES:**
- (A) White Free-standing FridgeFreezer
  - (B) Wall Units in Glossy White Finish
  - (C) Stainless Steel Door Handles
  - (D) Stainless Steel Sink with Mixertap
  - (E) White Ceramic Mosaic Tiles
  - (F) Base Unit Doors in Ash Wood Veneering with Grey Paint
  - (G) Shelf in Grey Oak Veneering Finish
  - (H) Stainless Steel Multi-purpose Hanger



154, Eucharistic Congress Rd.  
 Mosta  
 MST 9037  
 Malta  
 Tel: (+356) 21 41 66 70 Fax: (+356) 21 41 62 49


Client  
**The Ministry for Foreign Affairs**


Project  
**Refurbishment of the Consulate General  
 in Tripoli, Libya**

Drawing  
**Proposed Kitchenette Elevation  
 at First Floor Common Room (F-C)**

Date	24-10-2013	Rev. N.	04
Scale	1:10 on A3	Dwg. N.	44
Drawn by	Nadine Debono	Job N.	TN0069_12
Checked by	Mariello Spiteri	A & CE	Mariello Spiteri

**Proposed Kitchenette Elevation in F-C**  
 SCALE 1:10

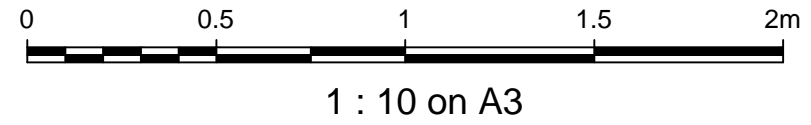

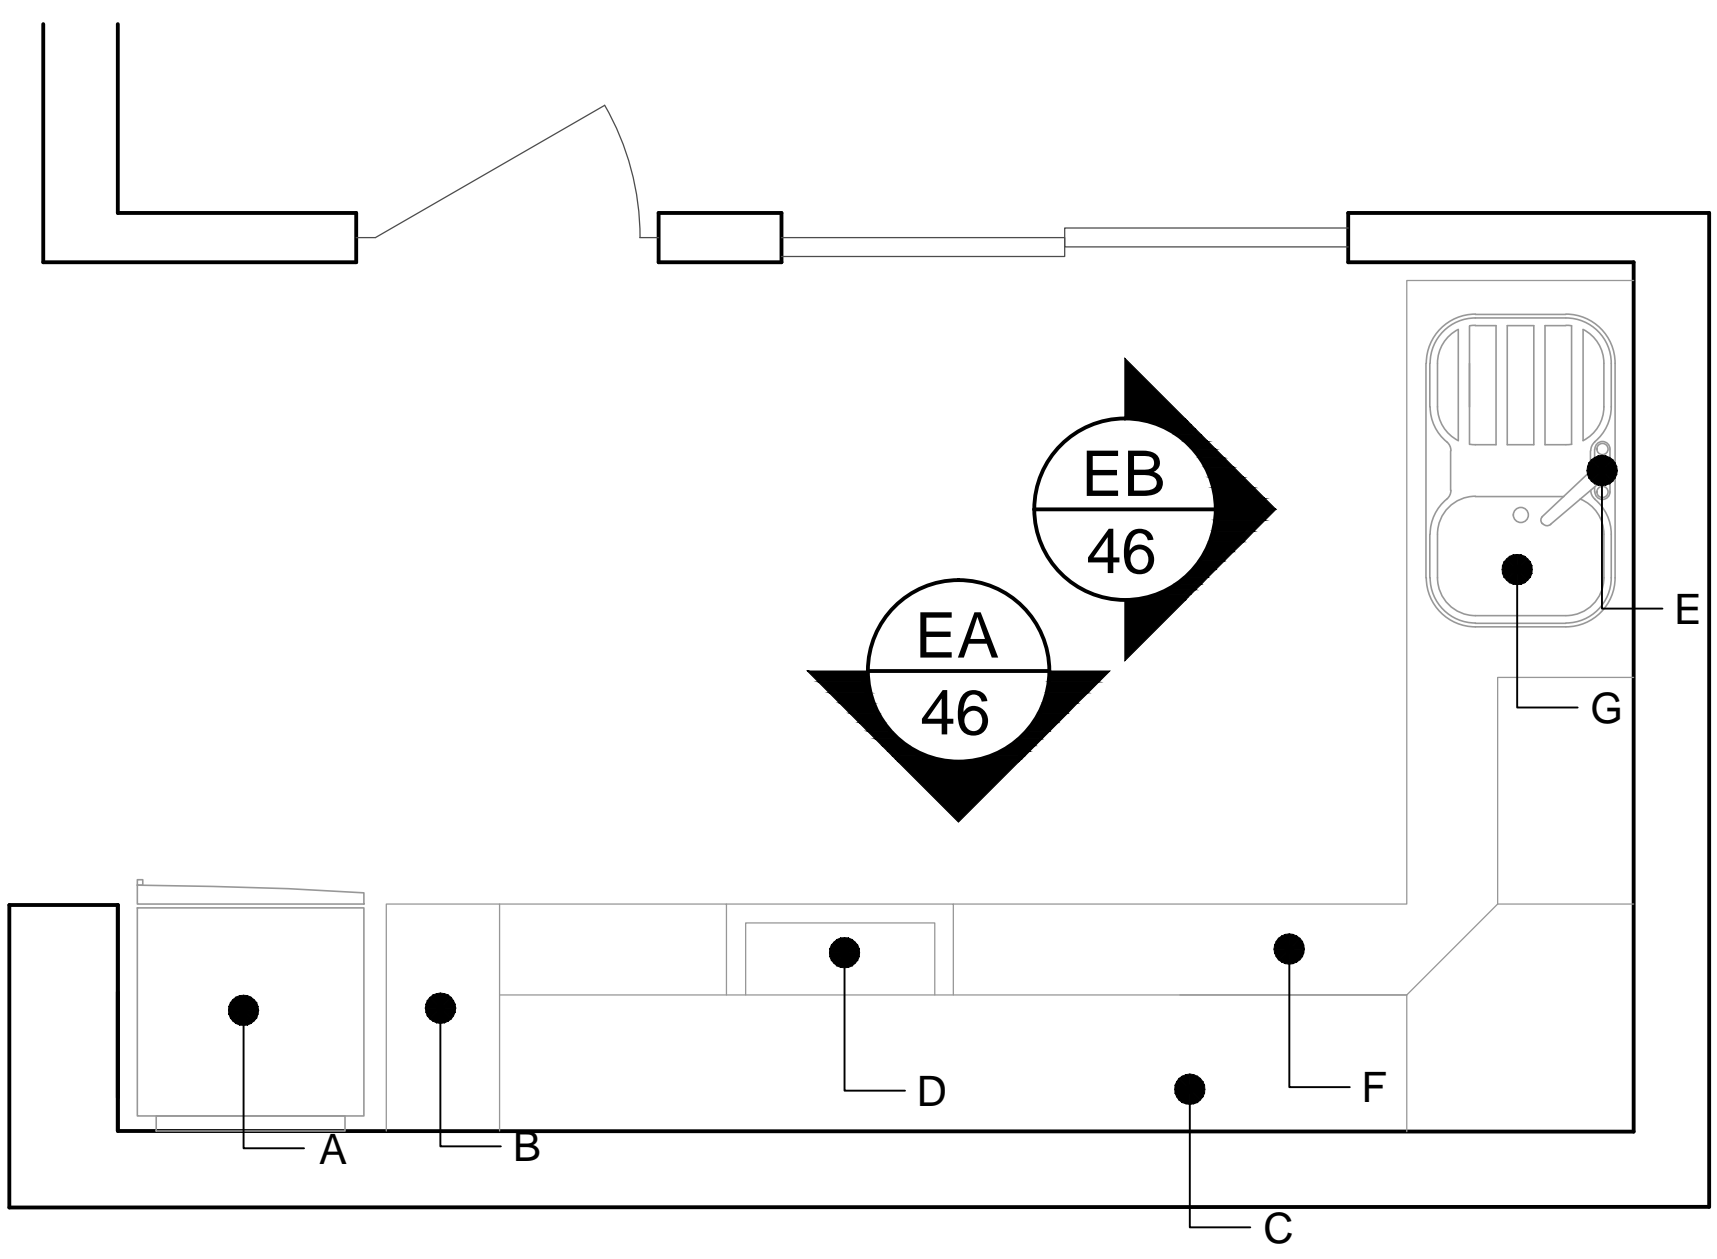

REVISIONS:

Rev. N.	Date	Description

NOTES:

- (A) White Free-standing FridgeFreezer
- (B) Kitchenette Column Unit
- (C) Kitchenette Wall Units
- (D) White Free-standing Cooker
- (E) Shelves in Matt White Lacquer Finish
- (F) Kitchenette Base Units
- (G) Stainless Steel Sink with MixerTap



154, Eucharistic Congress Rd.  
 Mosta  
 MST 9037  
 Malta  
 Tel: (+356) 21 41 66 70 Fax: (+356) 21 41 62 49


Client  
**The Ministry for Foreign Affairs**

Project  
**Refurbishment of the Consulate General  
 in Tripoli, Libya**

Drawing  
**Proposed Common Room Plan  
 at First Floor (F-C)**



Date	24-10-2013	Rev. N.	04
Scale	1:20 on A3	Dwg. N.	45
Drawn by	Nadine Debono	Job N.	TN0069_12
Checked by	Mariello Spiteri	A & CE	Mariello Spiteri

**Proposed Common Room Plan at Second Floor**  
 SCALE 1:20

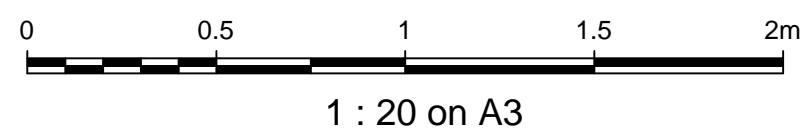

# Elevation A in S-C

SCALE 1:20

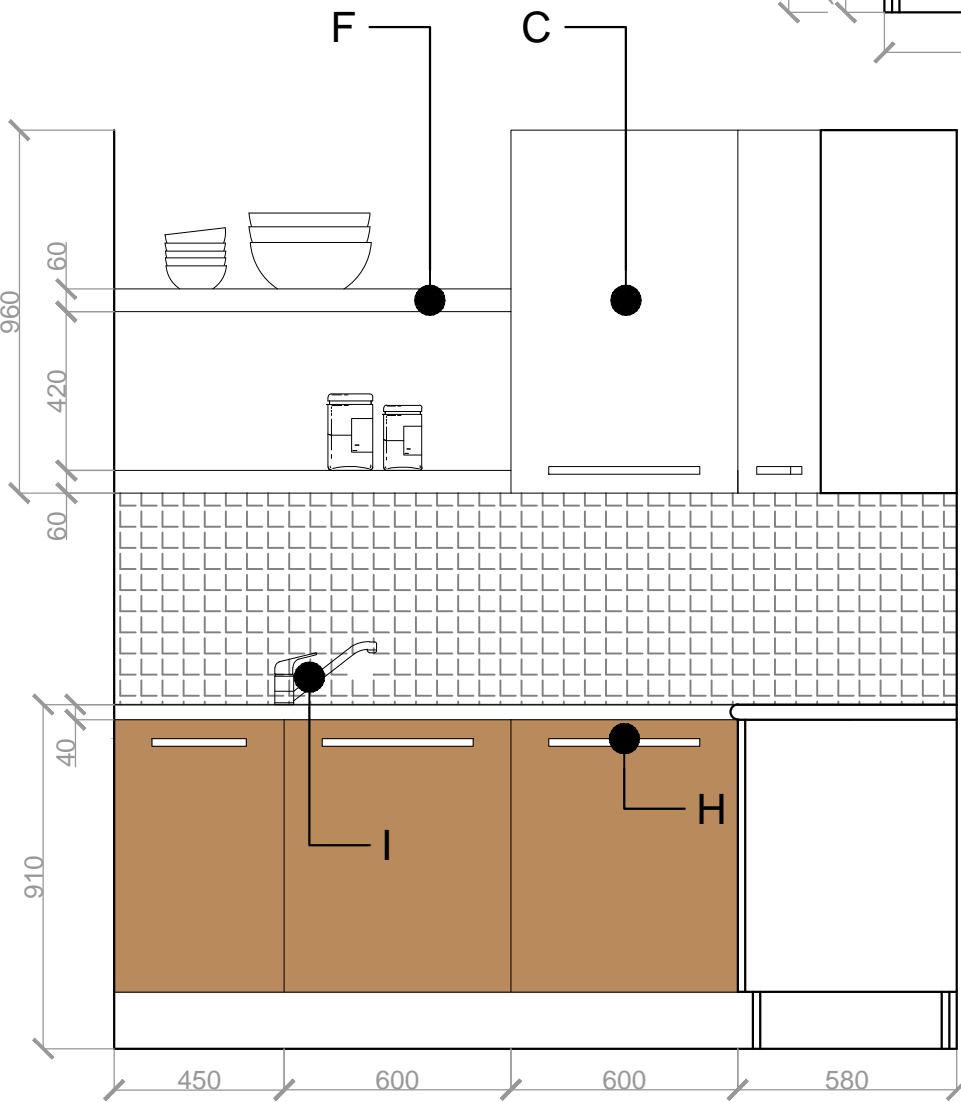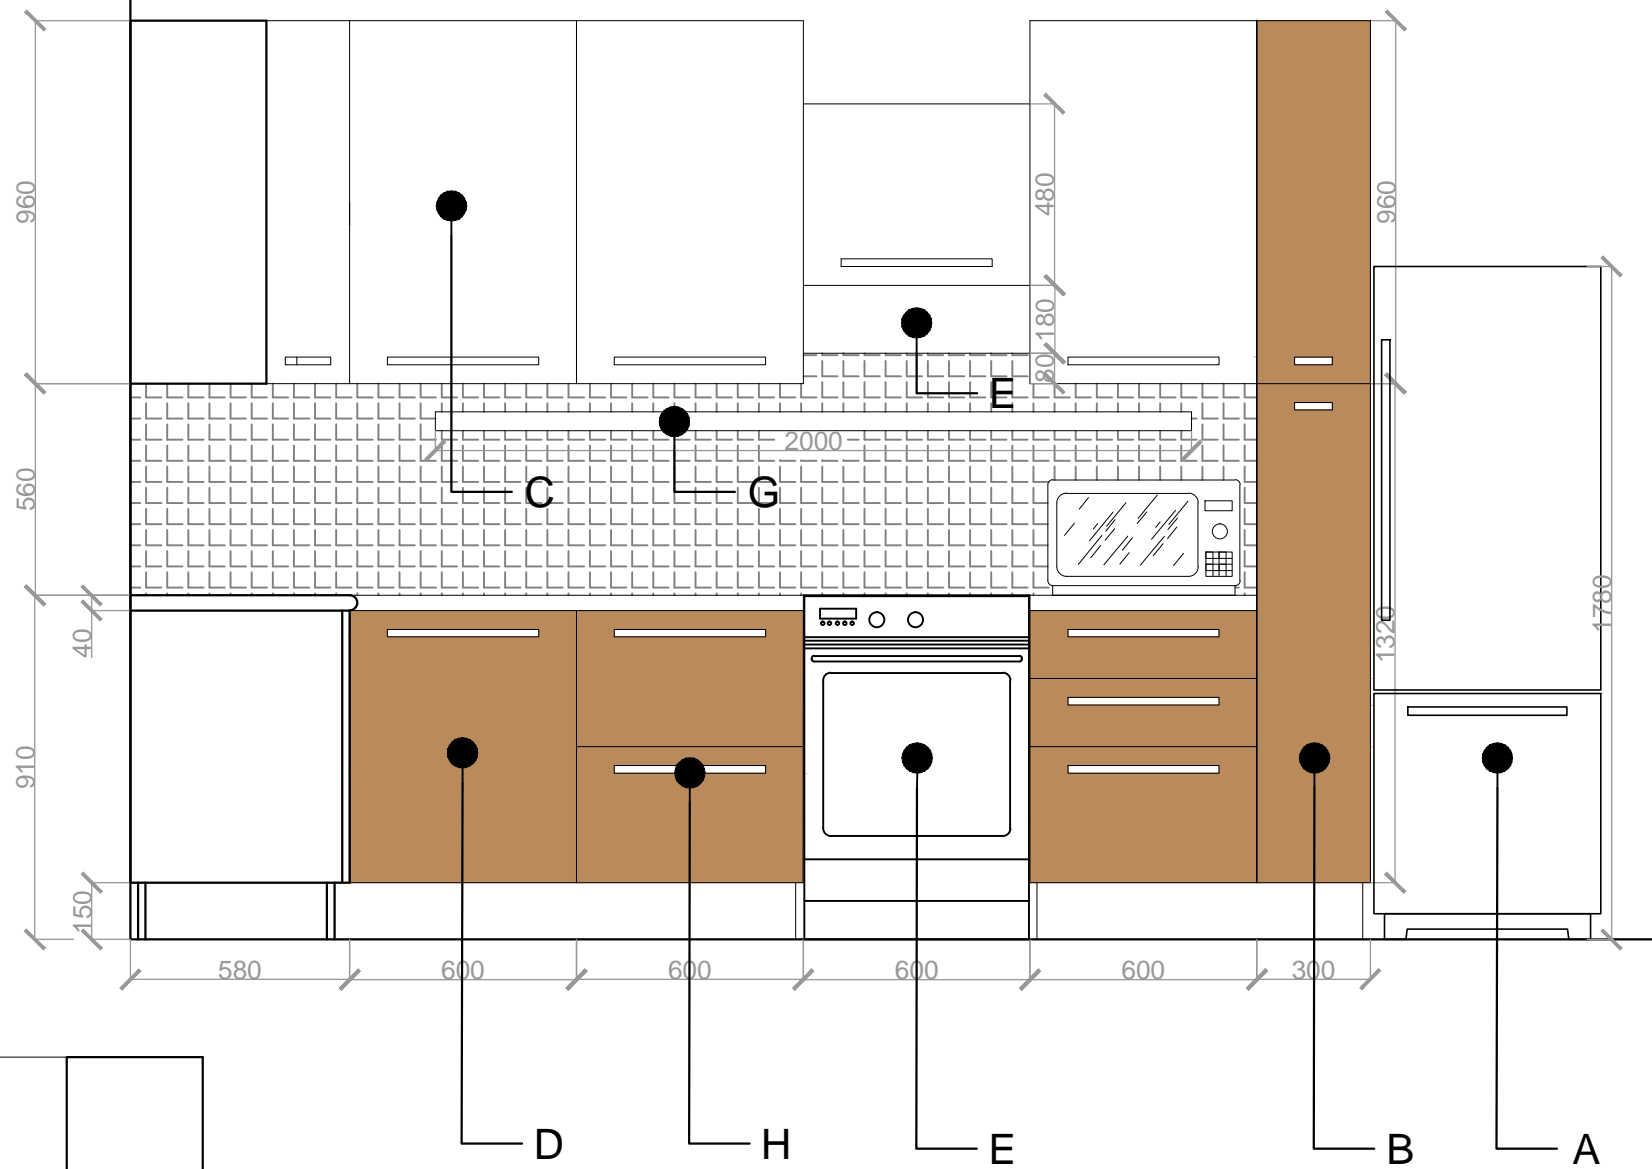

# Elevation B in S-C

SCALE 1:20

### REVISIONS:

Rev. N.	Date	Description

### LEGEND:

- (A) White Free-standing Fridge/Freezer
- (B) Column Unit in Ash Wood Veneering with Tobacco Paint
- (C) Wall Units in Matt White Lacquer Finish
- (D) Base Units in Ash Wood Veneering with Tobacco Paint
- (E) White Free Standing Cooker with Hood
- (F) Shelves in Matt White Lacquer Finish
- (G) Stainless Steel Multi-purpose Hanger
- (H) Stainless Steel Door Handles
- (I) Stainless Steel Sink with Mixertap



154, Eucharistic Congress Rd.  
Mosta  
MST 9037  
Malta

Tel: (+356) 21 41 66 70 Fax: (+356) 21 41 62 49

Client

**The Ministry for Foreign Affairs**

Project

**Refurbishment of the Consulate General in Tripoli, Libya**

Drawing

**Proposed Kitchenette Elevations A & B at Second Floor Staff Common Room (S-C)**

Date	24-10-2013	Rev. N.	04
Scale	1:20 on A3	Dwg. N.	46
Drawn by	Nadine Debono	Job N.	TN0069_12
Checked by	Mariello Spiteri	A & CE	Mariello Spiteri



1 : 20 on A3